

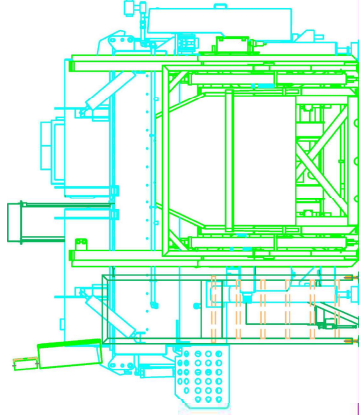


ITEM	QTY.	AMFEC JOB #	DESCRIPTION
1	1		AMFEC VACUUM MIXER (6X) W/ CO2
2	1		AMFEC 2-3K2 COLUMN LOADER (TALL)
3	1		AMFEC DIRECT PILOT DUMPER (SAFETY BARS)
4	1		AMFEC WORK PLATFORM (17 SQ. FT.)

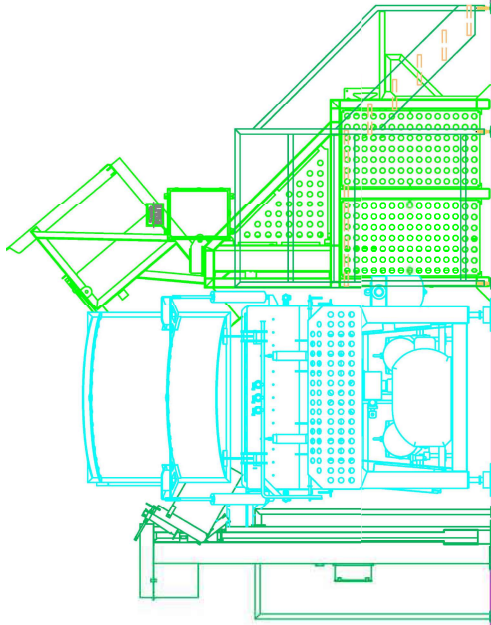



NOTES: 1. All dimensions are in feet and inches. 2. All welds continuous unless noted. 3. Stainless steel surfaces are shown hatched. 4. Dimensions are shown in feet and inches. 5. Compliance with OSHA and other safety requirements. 6. Property of AMFEC FOOD EQUIPMENT CO. and may not be duplicated or used in any manner without it's prior written notice.		AMFEC EQUIPMENT PROPOSAL FOR	
SCALE:	DATE:	JOB NO.:	REP:
1/4" = 1' - 0"	7/28/2021	#	
CHECKED BY:	CHECKED BY:	DWG. NO.:	
NCALDOA			

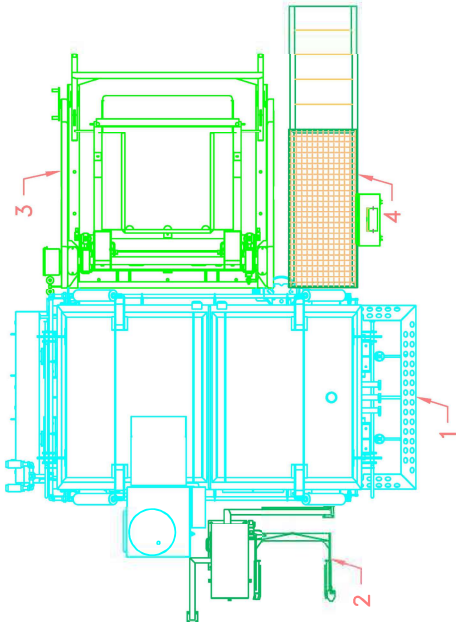

ITEM	QTY.	AMFEC JOB #	DESCRIPTION	HP	VOLTS	AMPS
1	1		AMFEC VACUUM MIXER BLENDER (BK) W/ CO2			
	1		LEFT AGITATOR MOTOR	25		
	1		RIGHT AGITATOR MOTOR	25		
	1		VACUUM PUMP	15		

INCLUDES:
-VARIABLE PITCH PADDLES

-CONTROLS BOX AND DIGITAL INDICATOR TO BE MOUNTED TO WORK PLATFORM (JO#13087)

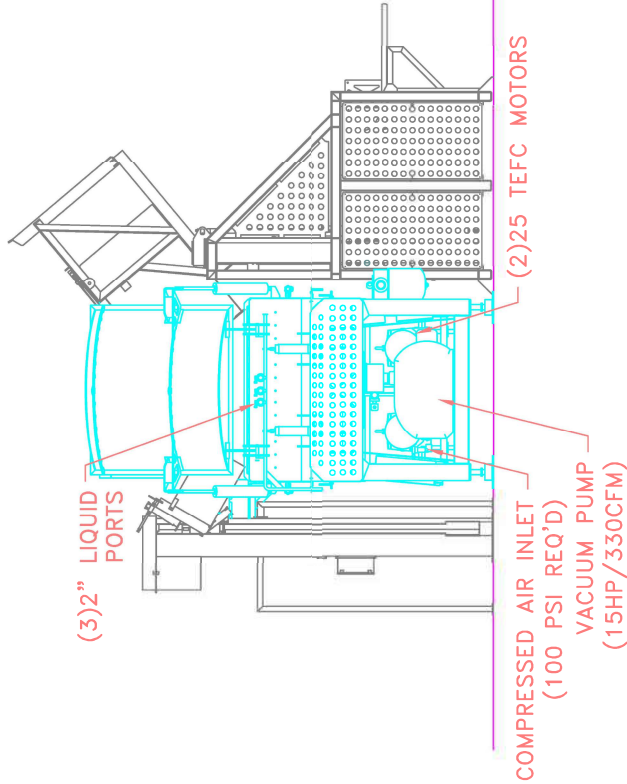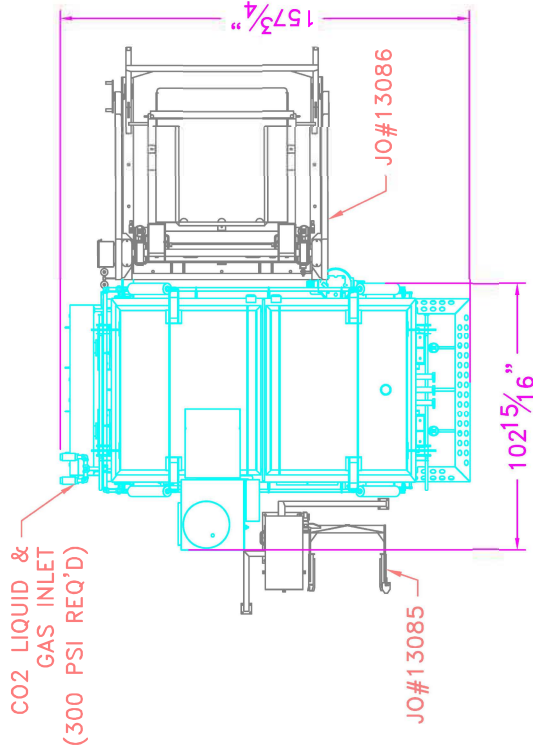

PLEASE COMPLETE RELEVANT SPEC. REQ.

CUSTOMER P.O. NO.: _____ REF. LAYOUT: _____
AMFEC S.O. NO.: _____

1. CUSTOMER TO FILL IN INFORMATION AS FOLLOWS:

A. ACCESS INTO PLANT:
DOOR HEIGHT: _____
DOOR WIDTH: _____
CEILING HEIGHT: _____

B. PRODUCT INFORMATION
TYPE: _____
SIZE: _____
TEMPERATURE: _____

C. DISCHARGE HEIGHT: 50"
D. LOAD HEIGHT: 95"

2. PLANT VOLTAGE:
☐ 675V/3P/60Hz
☐ 480V/3P/60Hz
☐ 240V/3P/60Hz
☐ 220V/3P/60Hz
☐ 208V/3P/60Hz
OTHER: _____

3. CUSTOMER TO SPECIFY LOCATION OF:
A. CONTROLS
AS SHOWN OPPOSITE SIDE LOOSE
B. COVER HINGE (OR OTHER HINGE TYPES):
AS SHOWN OPPOSITE SIDE OTHER
C. STARTER ENCLOSURE:
AS SHOWN OPPOSITE SIDE LOOSE

APPROVAL:
☐ APPROVED AS DRAWN
☐ APPROVED AS NOTED
☐ REVISE DNG. AND RESUBMIT FOR APPROVAL

APPROVAL DATE: _____
APPROVAL SIGNATURE: _____

PLEASE CONFIRM PLANT VOLTAGE

NOTES:
1. All dimensions and configurations shown are subject to change without notice.
2. All welds continuous unless product spec.
3. Stainless steel surfaces are shown based on customer request.
4. Customer to provide all necessary permits and approvals for installation.
5. Compliance with OSHA and other safety requirements.
6. This drawing is the property of AMFEC FOOD EQUIPMENT CO. and may not be duplicated or used in any manner without it's prior written notice.

AMFEC EQUIPMENT PROPOSAL FOR
AMFEC VACUUM MIXER (BK) W/ CO2

SCALE: 1/4" = 1'-0"
DATE: 7/21/2021
JOB NO.: _____
CHECKED BY: _____
DWG. NO.: _____
REV: _____

AMFEC FOOD EQUIPMENT CO.
1000 S. 10TH AVE. SUITE 100
MILWAUKEE, WI 53215-1000
TEL: 414.224.1000
WWW.AMFEC.COM