



ITEM	QTY.	AMFEC JOB #	DESCRIPTION
4	1		AMFEC WORK PLATFORM (17 SQ. FT.)

PLEASE COMPLETE RELEVANT SPEC. REQ.

CUSTOMER: _____

SPECS: _____

1. CUSTOMER TO FILL IN INFORMATION AS FOLLOWS:
A. ACCESS INTO PLANT:
DOOR HEIGHT: _____
DOOR WIDTH: _____
CEILING HEIGHT: _____
APPROVAL:
☐ APPROVED AS DRAWN
☐ APPROVED AS NOTED
☐ REVISE DWG. AND RESUBMIT FOR APPROVAL
APPROVAL DATE: _____
APPROVAL SIGNATURE: _____

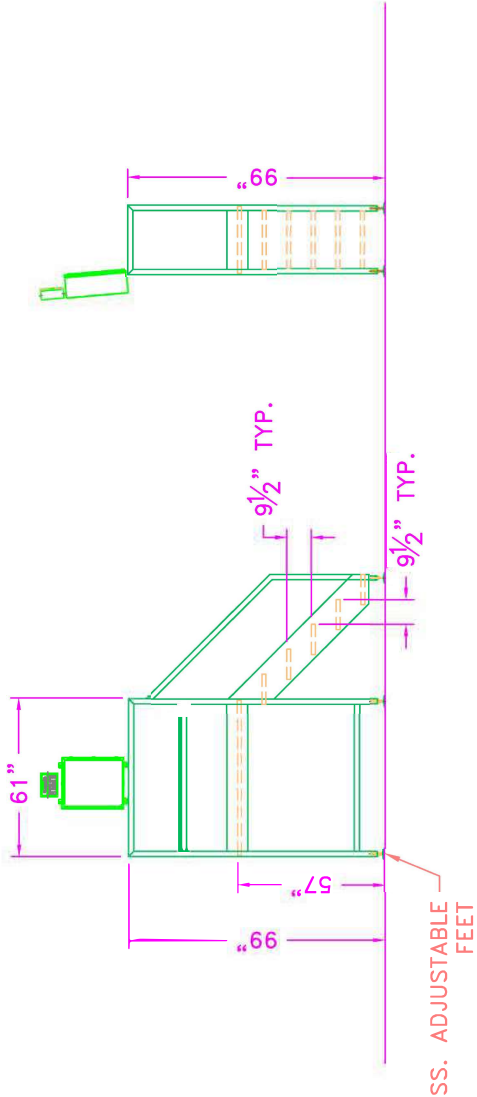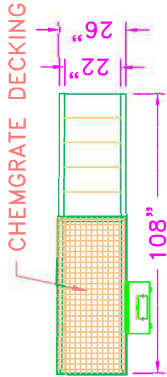

NOTES:
1. All structural connections shall be welded.
2. All welds continuous within product line.
3. Stainless steel surfaces are shown bead blasted.
4. Customer to provide access to the platform.
5. Compliance with OSHA and other safety requirements.
6. This drawing is the property of AMFEC TOOL EQUIPMENT CO. and may not be duplicated or used in any manner without it's prior written notice.

AMFEC TOOL EQUIPMENT CO.
1000 N. 10TH AVE. SUITE 100
MILWAUKEE, WI 53233
TEL: 414.224.1100
FAX: 414.224.1101
WWW.AMFEC.CO

AMFEC EQUIPMENT PROPOSAL
FOR
AMFEC WORK PLATFORM

SCALE: 1/4" = 1'-0"
DATE: 7/28/2021
CHECKED BY: NCALDOA
JOB NO.:
DWG. NO.:
REP: